


Last Name: \_\_\_\_\_  
Address: \_\_\_\_\_

# POLE BUILDING CROSS SECTION

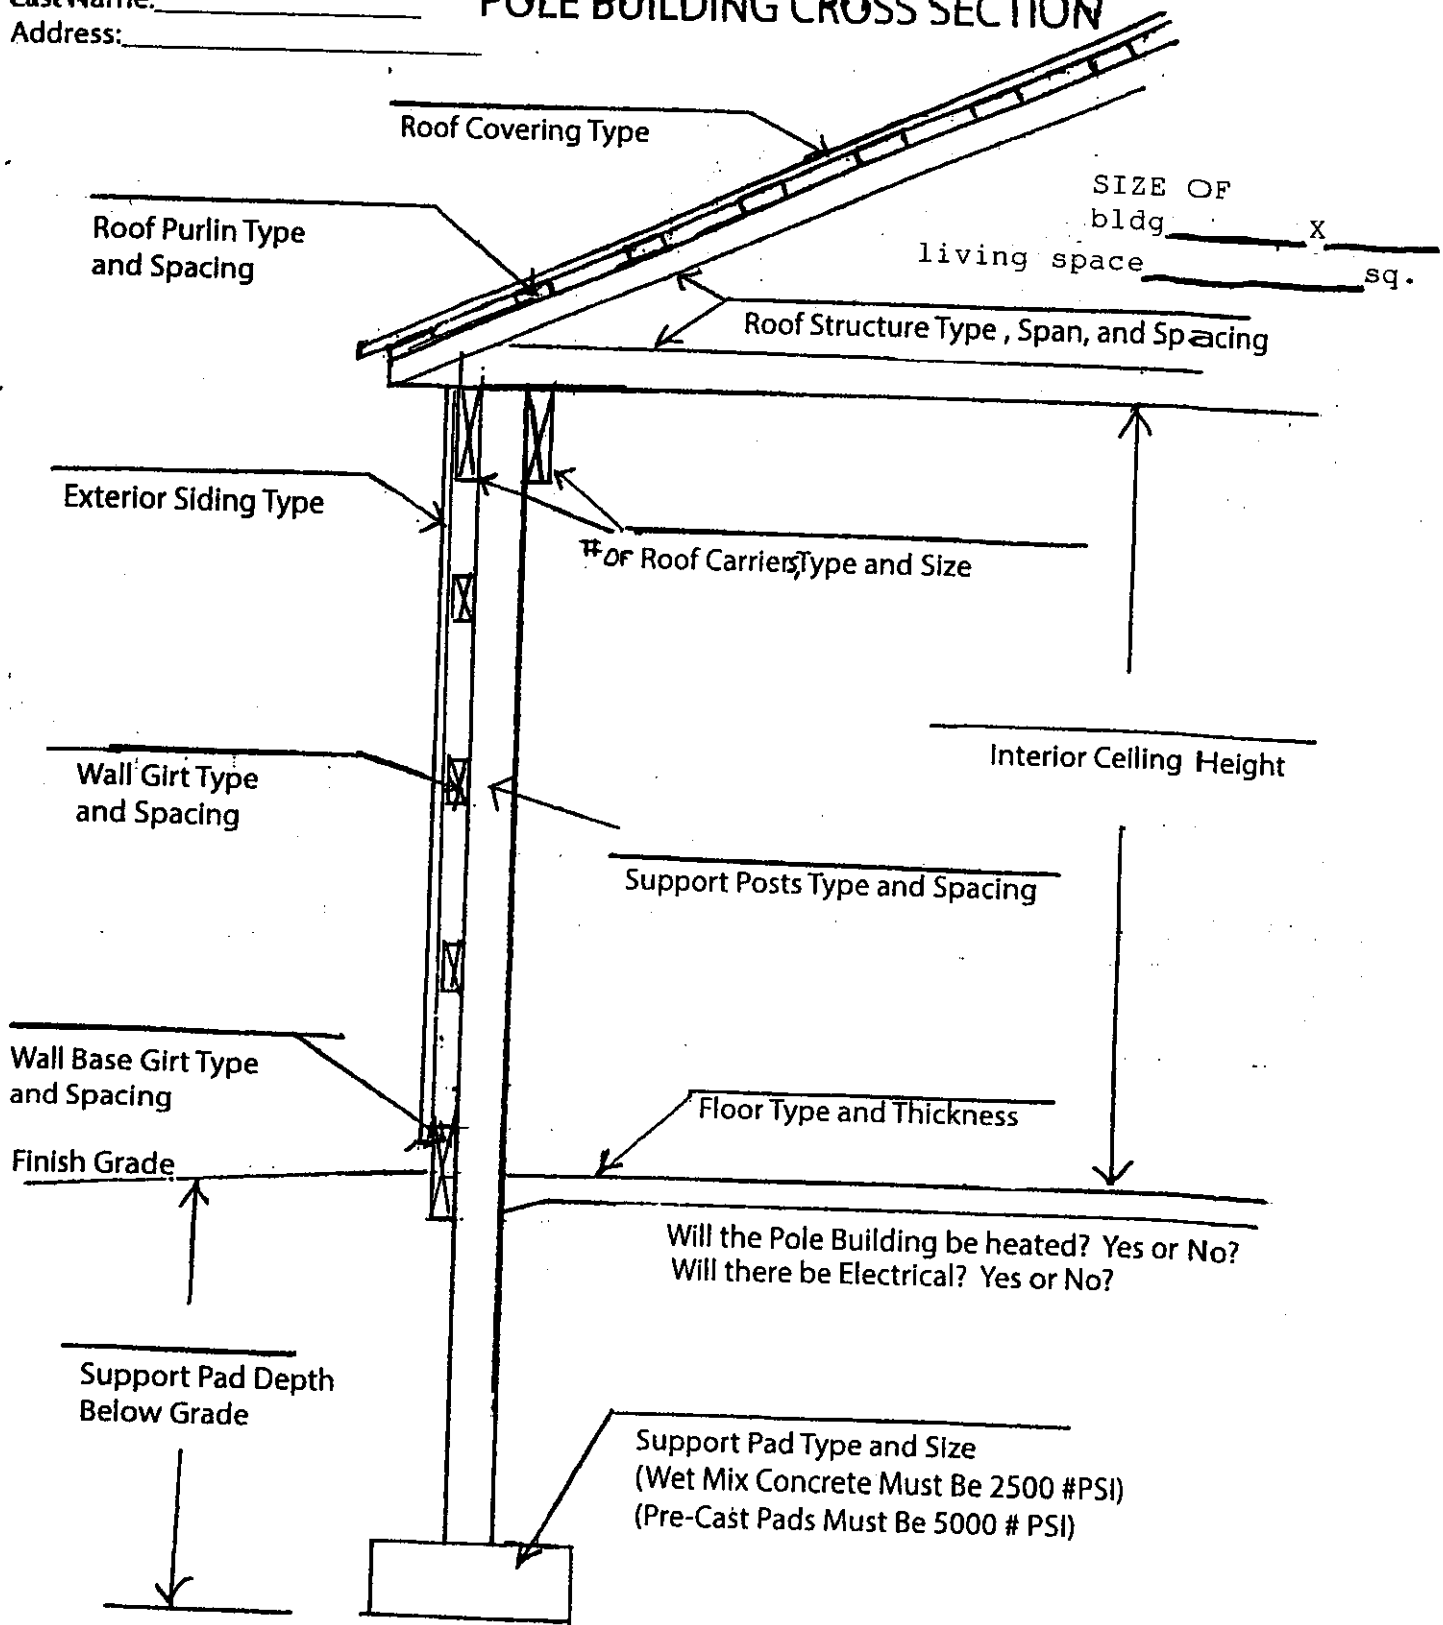

**DIRECTIONS:** Please fill out the above information with as much detail as possible. Also make a floor plan of the pole building including exterior dimensions, locations of windows and doors, and lean-to structures. Submit this sheet and the hand drawn floor plan with the building permit application.

Also must submit Truss Print or Truss Loading Sheet with Building Permit Application.